



**First Floor Options**

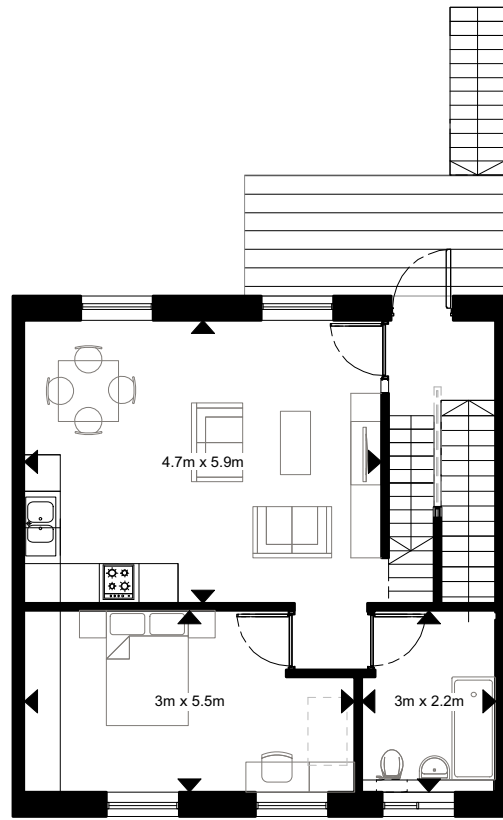


Option 1: Large double bedroom  
NSA=66.5m<sup>2</sup>  
Price estimate: £0

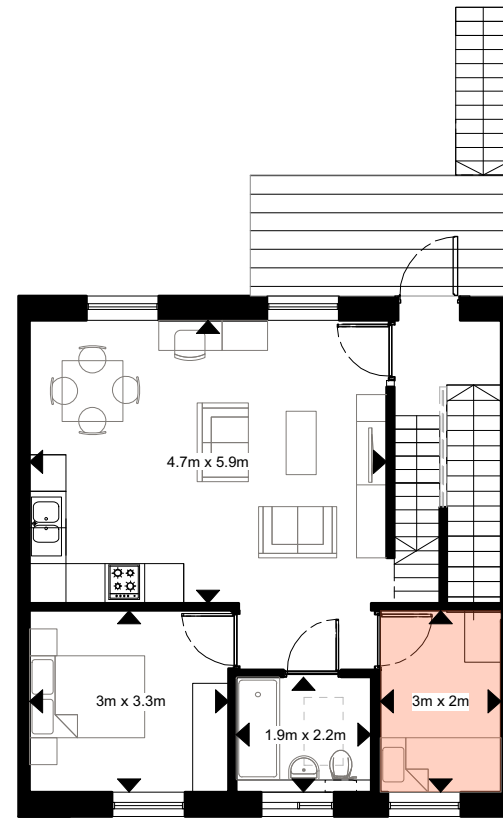

Option 2: 2 Bedrooms  
NSA=66.5m<sup>2</sup>  
Price estimate: £2500

**Second Floor Options**

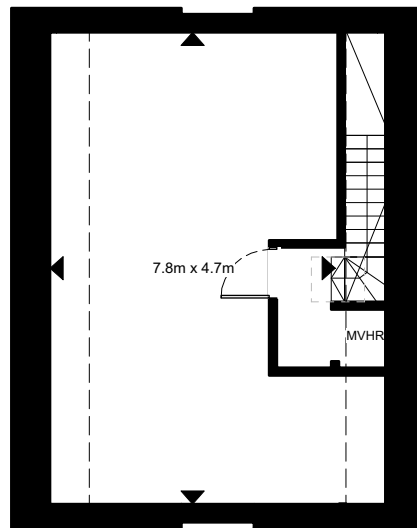


Option 1: Storage loft  
NSA=43.3m<sup>2</sup>  
Price estimate: £0

**Note:**

Do not scale from this drawing. Verify all dimensions on site. Drawing should be read in conjunction with other information from other design consultants and contractors. Dimensions stated are preliminary and relevant only as concept design stage information. All drawings in digital format are for reference only, paper copies available on request.

NSA=Net Sales Area

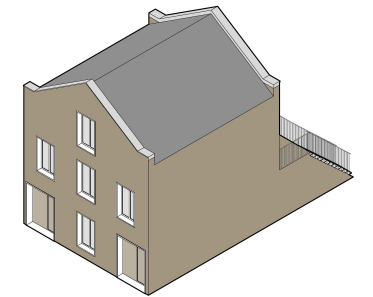

# Mole

Mole Architects  
Floor 2, 52 Burleigh Street  
Cambridge CB1 1DJ  
ph/fax 01223 913012  
www.molearchitects.co.uk

client Townhus		
job title K1 Cohousing		
drawing title C3-G Opts		
scale 1:125 @ A3	drawn AD	date 28.08.15
dwg no. 1502-L-412		
job no. 1502	status Preliminary	rev. P04