



First Floor Options

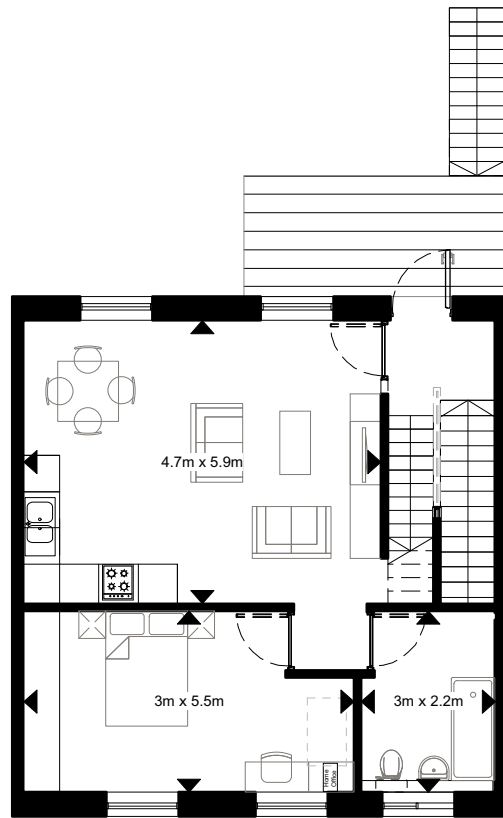


Option 1: Large double bedroom
NSA=66.5m²
Price estimate: £0

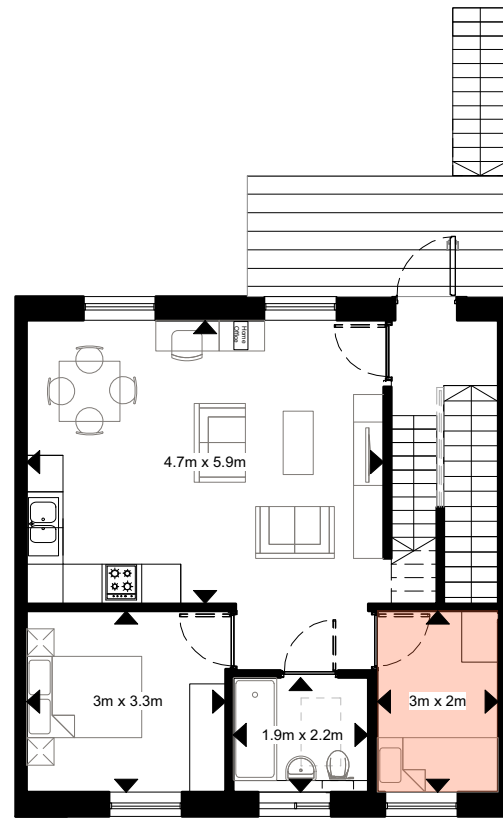

Option 2: Two bedrooms
NSA=66.5m²
Price estimate: £2500


Second Floor Options

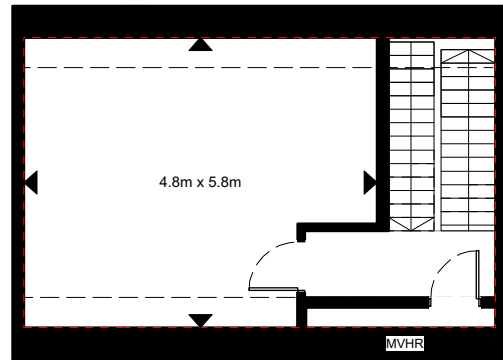

Option 1: Storage Loft
NSA=37.4m²

Note:

Do not scale from this drawing. Verify all dimensions on site. Drawing should be read in conjunction with other information from other design consultants and contractors. Dimensions stated are preliminary and relevant only as concept design stage information. All drawings in digital format are for reference only, paper copies available on request.

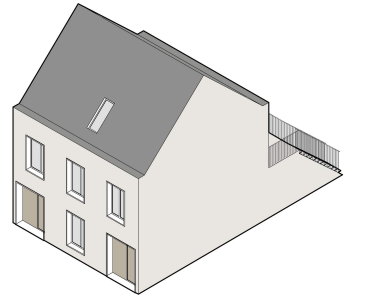

Mole

Mole Architects
Floor 2, 52 Burleigh Street
Cambridge CB1 1DJ
ph/fax 01223 913012
www.molearchitects.co.uk

client Townhus		
job title K1 Cohousing		
drawing title C3-T Opts		
scale 1:125 @ A3	drawn BS	date 28.08.15
dwg no. 1502-L-410		
job no. 1502	status Preliminary	rev. P04